


LMF26-60

SCALE: 1" = 1'-0"

WEIGHT: 62#

TIER 15 RATED

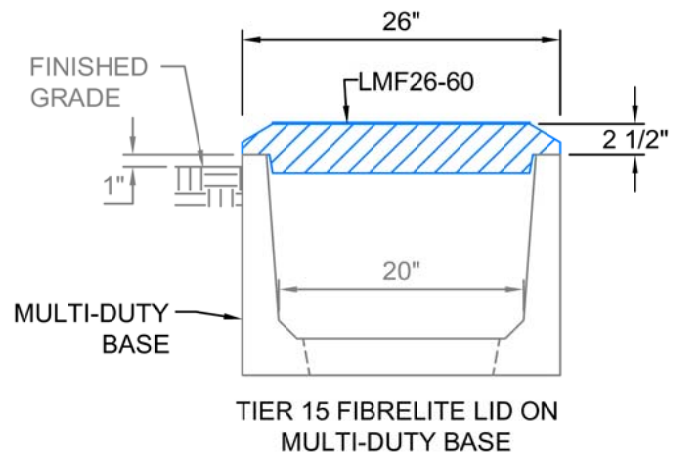

Trenwa Inc.		
1419 ALEXANDRIA PIKE FORT THOMAS, KY 41075 859-781-0831		
TIER 15 FIBRELITE LID & SECTION FOR 20" WIDE MULTI-DUTY TRENCH		
Date: 3/27/17	Dwg. No. LMF26-60	