


1.45m diameter sump with collar ring, corbel, adjustable height skirt, spill container with drainback Valve, and round 900mm flat sealed cover with offset fill cover and frame. Inc. PSB/110 Pipekit

For reference purposes only. This drawing is not a specification. Order against product code only. To enable continuous improvement of our products, the designs and specifications are subject to change without notice.


FIBRELITE 
PART OF OPW A DOWDER COMPANY

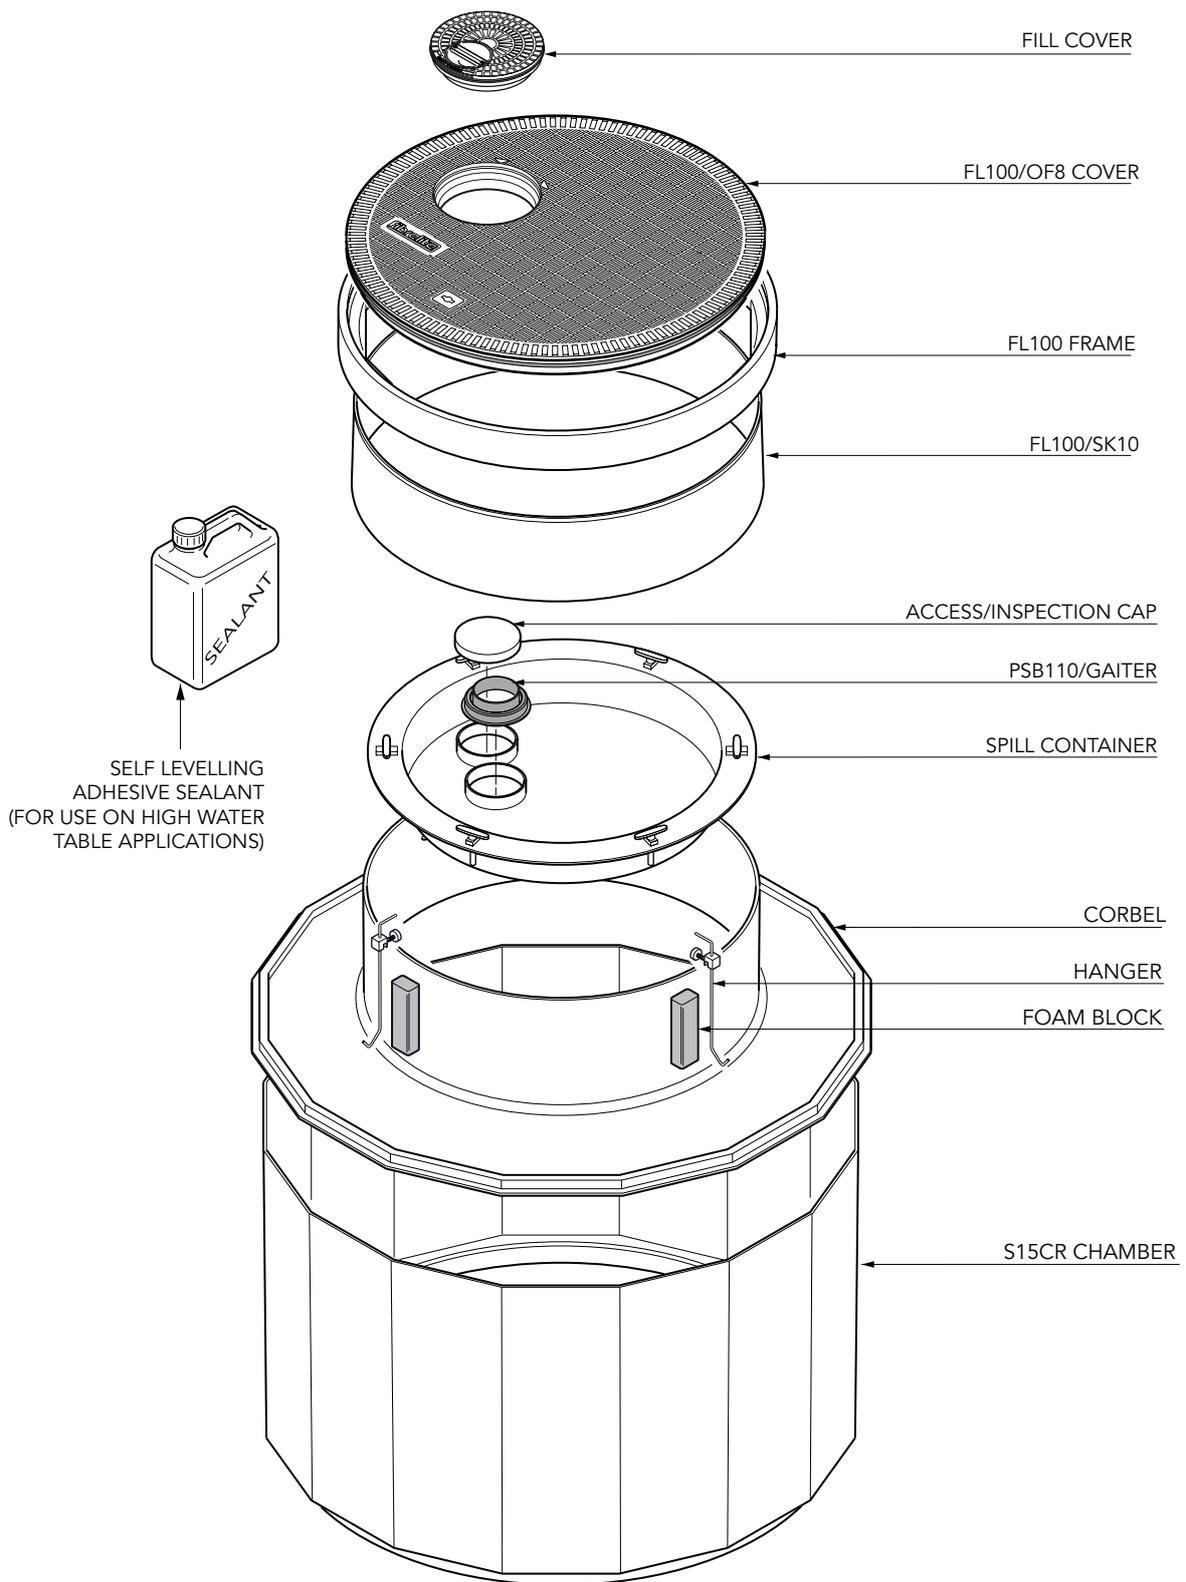

1.45m diameter sump with collar ring, corbel, adjustable height skirt, spill container with drainback Valve, and round 900mm flat sealed cover with offset fill cover and frame. Inc. PSB/110 Pipekit

For reference purposes only. This drawing is not a specification. Order against product code only. To enable continuous improvement of our products, the designs and specifications are subject to change without notice.

FIBRELITE 
PART OF OPW A DOWDER COMPANY

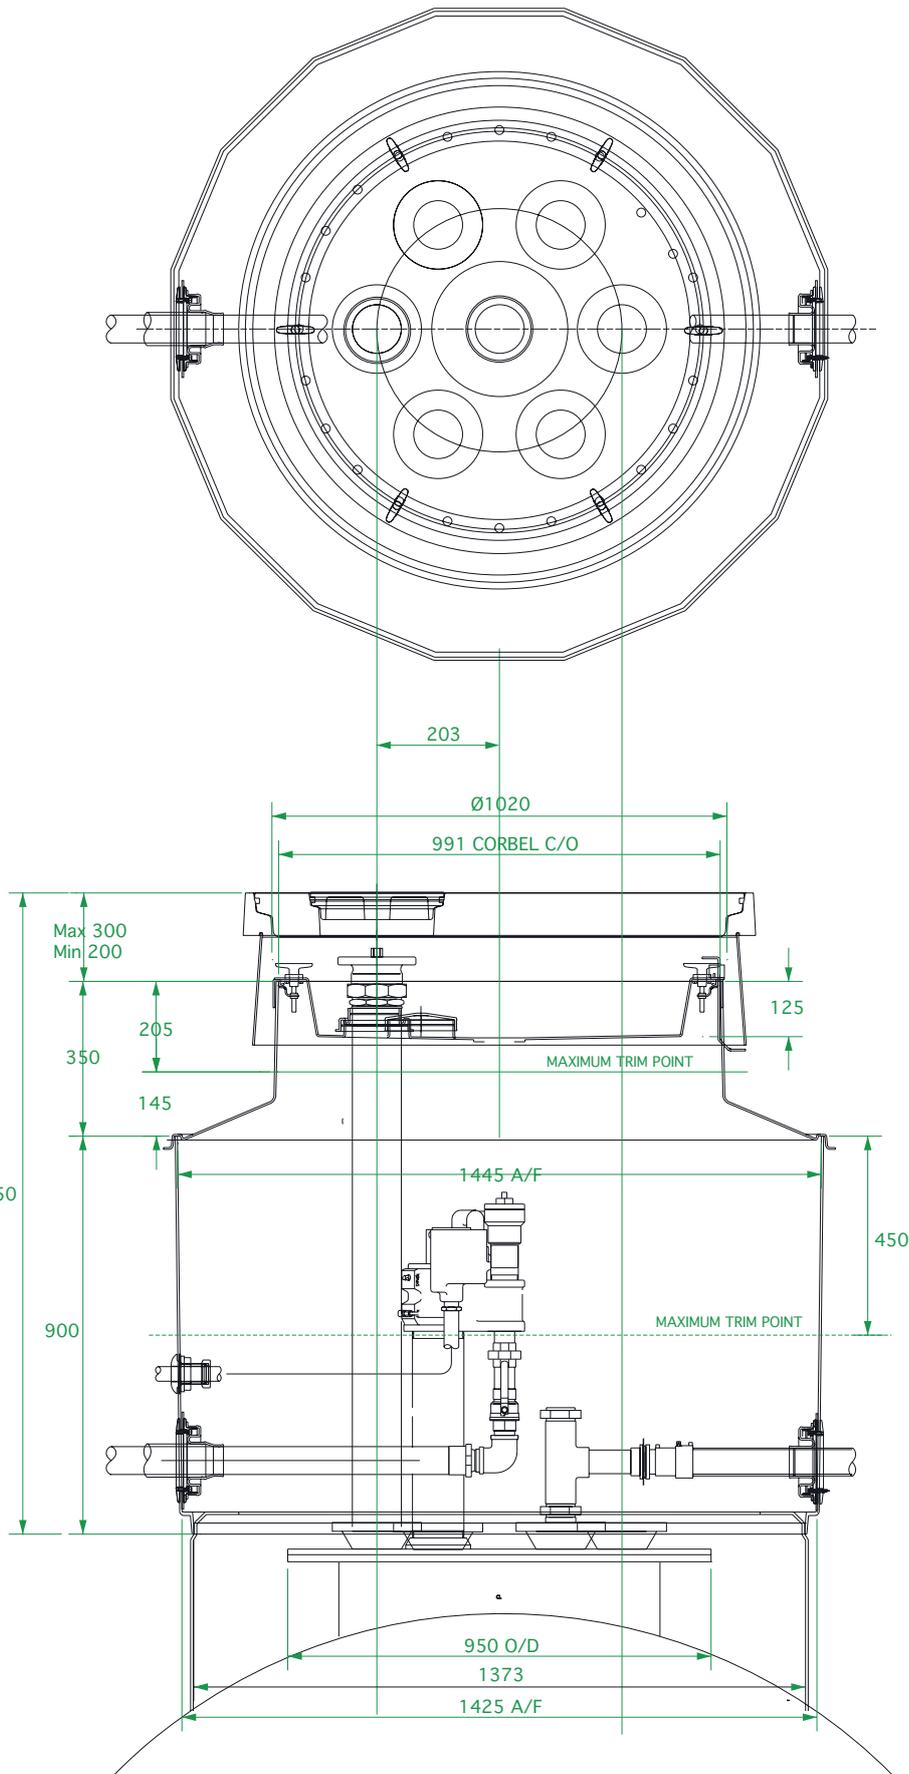

1.45m diameter sump with collar ring, corbel, adjustable height skirt, spill container with drainback Valve, and round 900mm flat sealed cover with offset fill cover and frame. Inc. PSB/110 Pipekit


For reference purposes only. This drawing is not a specification. Order against product code only. To enable continuous improvement of our products, the designs and specifications are subject to change without notice.

FIBRELITE 
PART OF OPW A DOVER COMPANY

! VERY IMPORTANT !
 OUTER EDGE "A" OF FRAME SET 5 - 10MM
 ABOVE GENERAL FORECOURT AREA WITH
 CONCRETE RAMPED AWAY OVER 300MM.


TYPICAL INSTALLATION

CONCRETE

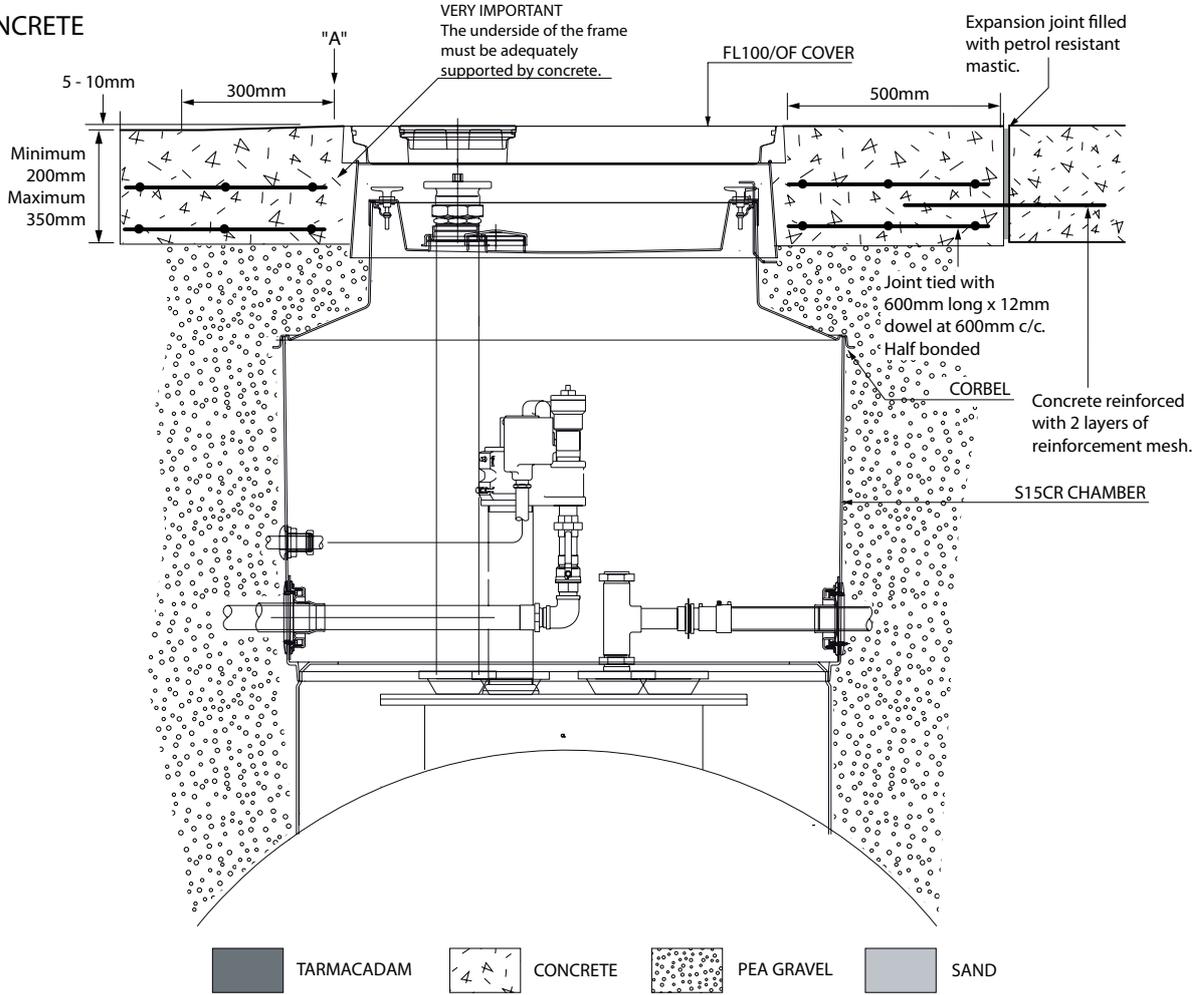


ALTERNATIVE INSTALLATION ADVICE

TARMACADAM

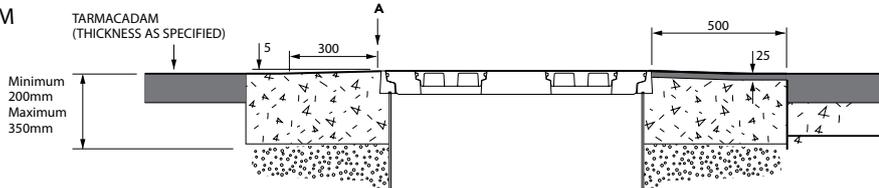

SETTS

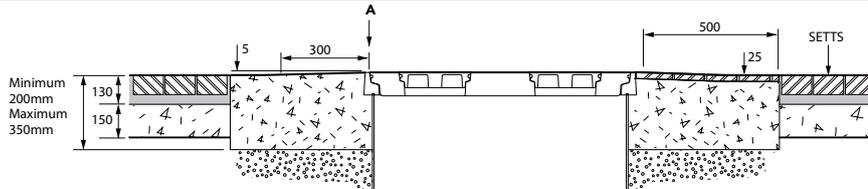

1.45m diameter sump with collar ring, corbel, adjustable height skirt, spill container with drainback Valve, and round 900mm flat sealed cover with offset fill cover and frame. Inc. PSB/110 Pipekit

For reference purposes only. This drawing is not a specification. Order against product code only. To enable continuous improvement of our products, the designs and specifications are subject to change without notice.

FIBRELITE 
 PART OF OPW A DOVER COMPANY