


1.5m dia sump with reverse flange, corbel and platform. For green area application.

For reference purposes only. This drawing is not a specification. Order against product code only. To enable continuous improvement of our products, the designs and specifications are subject to change without notice.

FIBRELITE 
PART OF OPW a  DOVER company

24 No. Ø13 HOLES
ON 1330 PCD

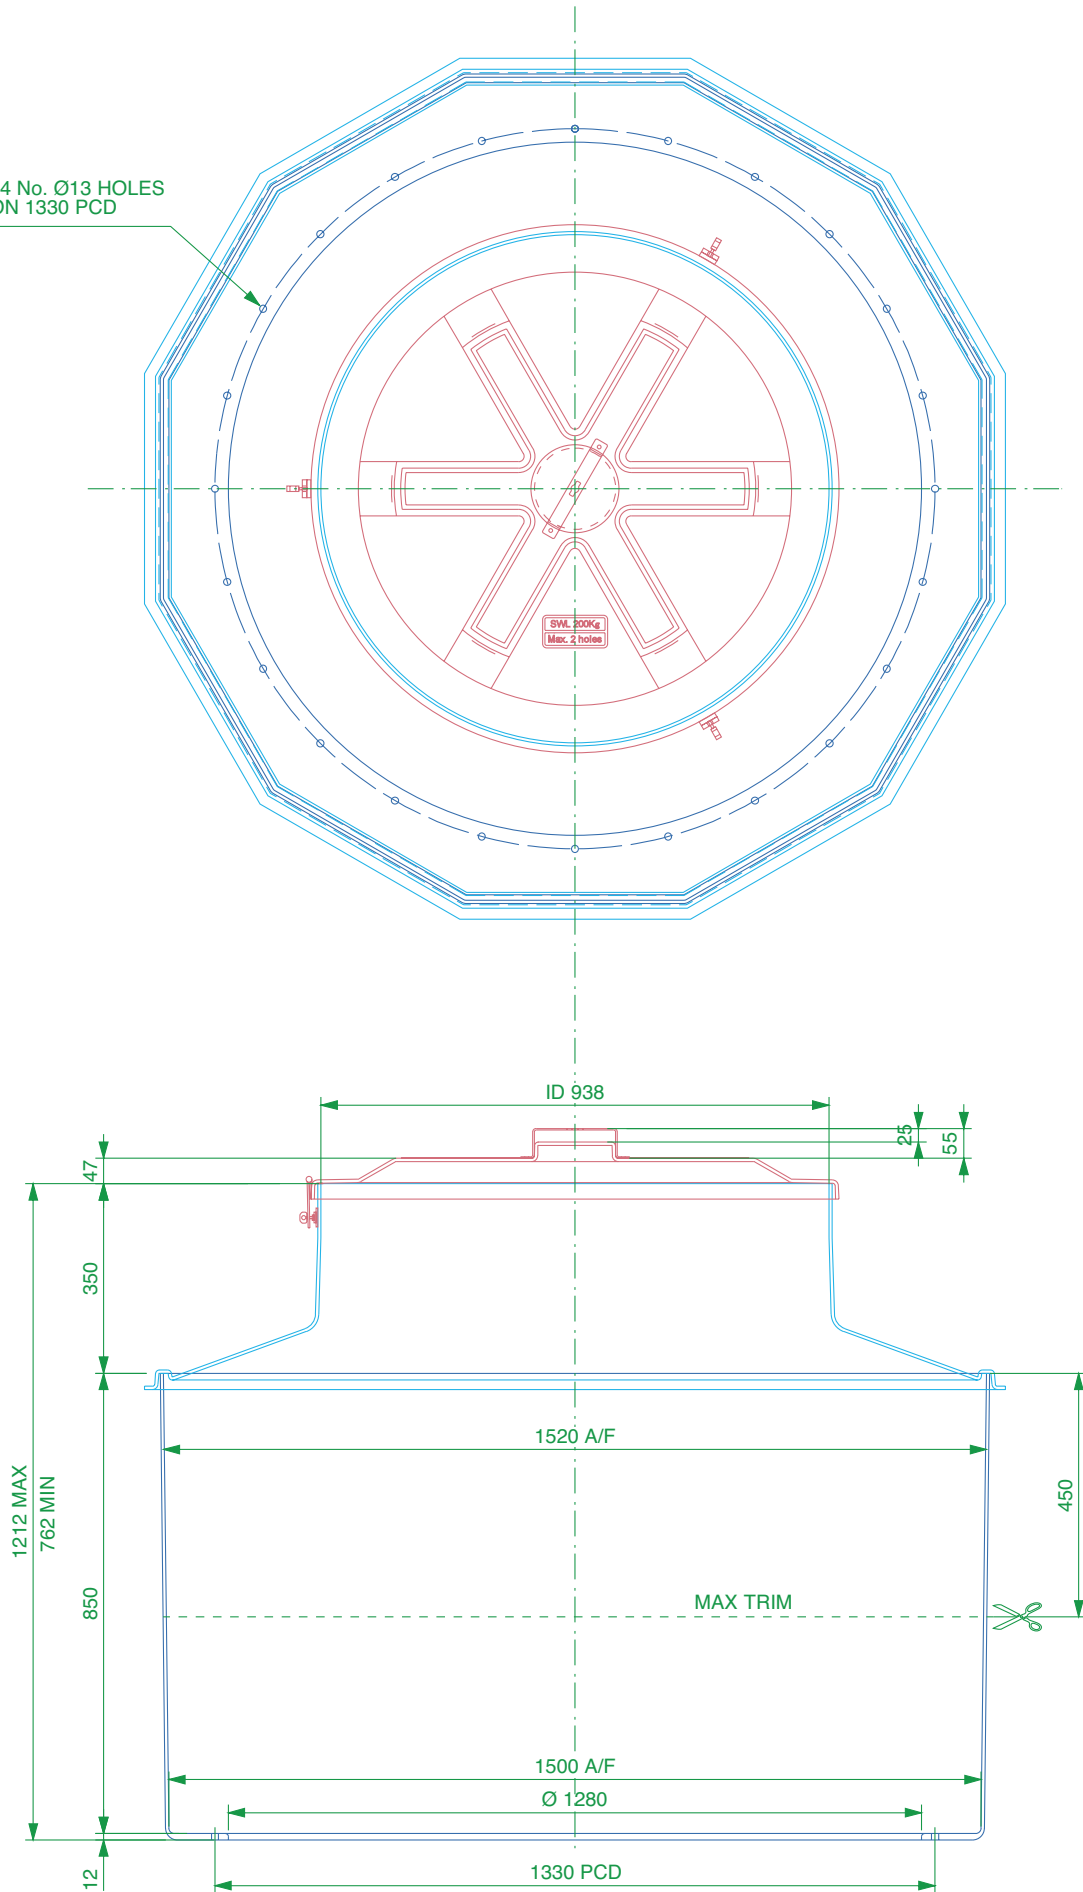

1.5m dia sump with reverse flange, corbel and platform. For green area application.

For reference purposes only. This drawing is not a specification. Order against product code only. To enable continuous improvement of our products, the designs and specifications are subject to change without notice.

FIBRELITE 
PART OF OPW a  company