


1.5m dia twelve sided sump with collar ring base. corbel, skirt, internal non-structural lid. 1020mm dia flat sealed black cover and frame.


For reference purposes only. This drawing is not a specification. Order against product code only. To enable continuous improvement of our products, the designs and specifications are subject to change without notice.

FIBRELITE 
PART OF OPW A DOVER COMPANY

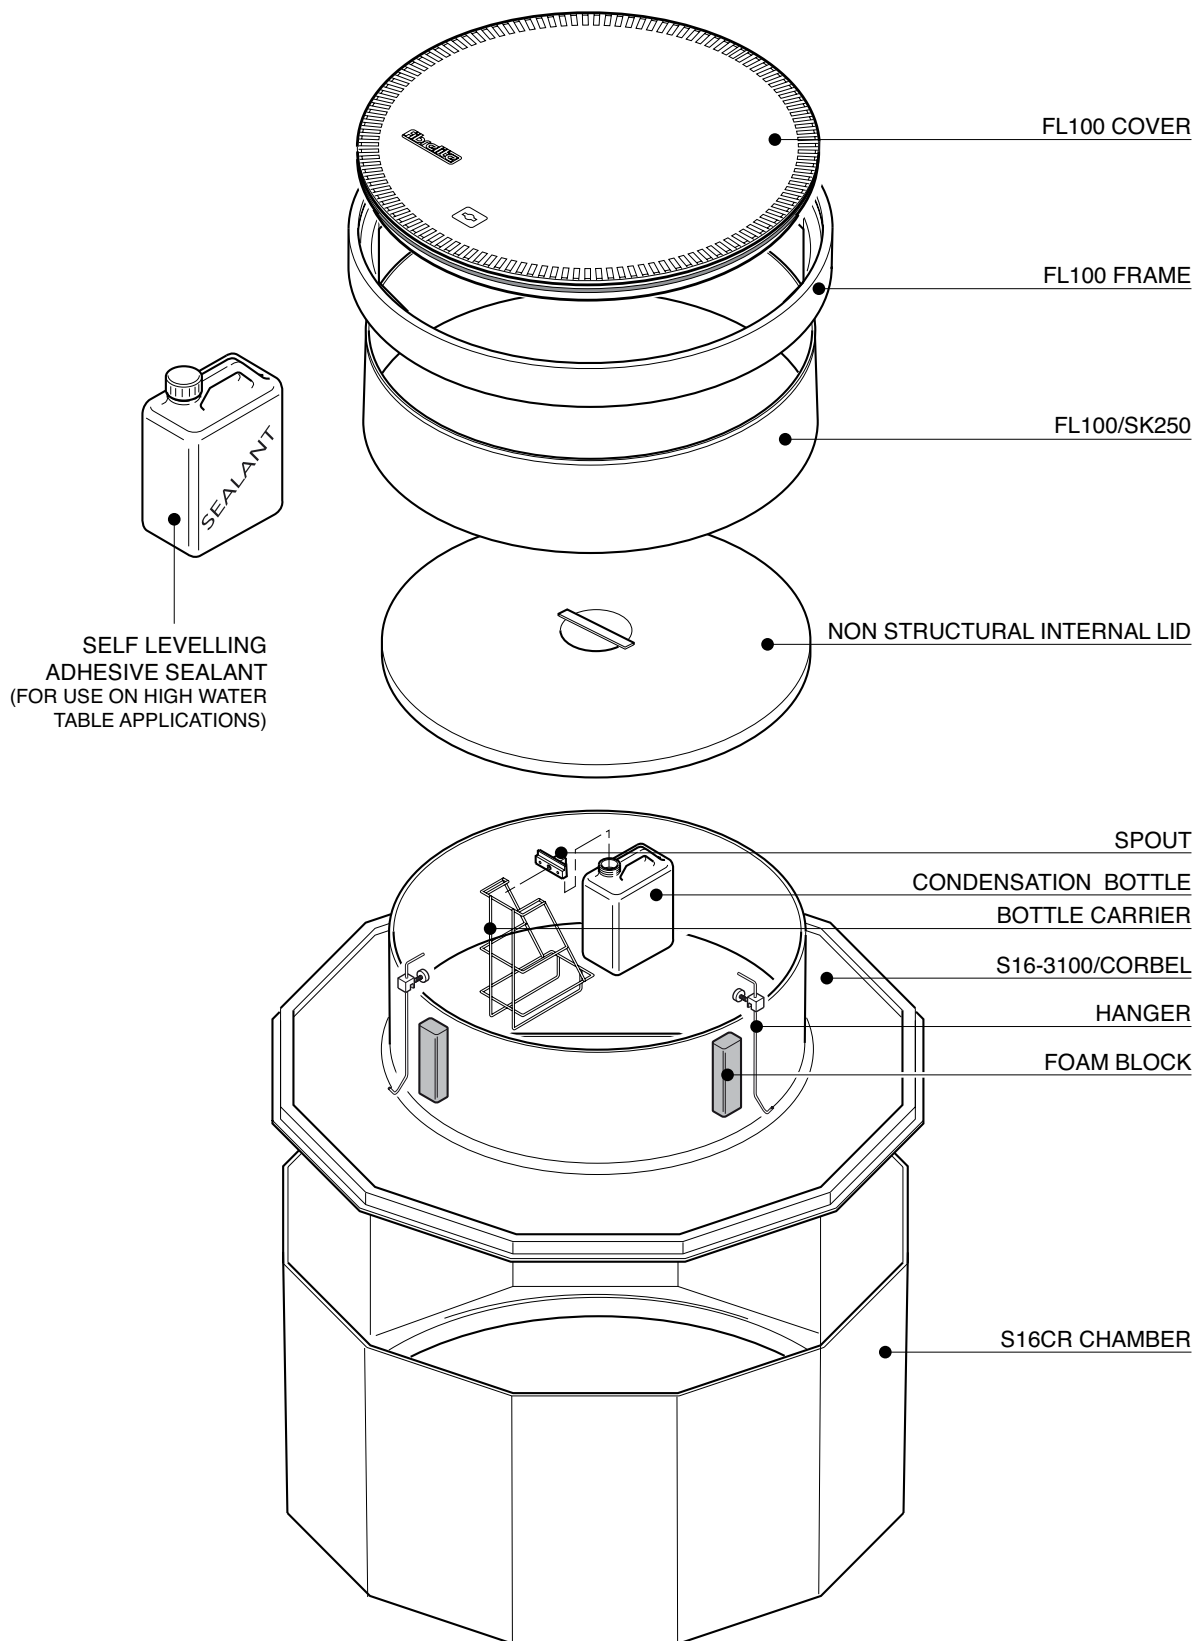

1.5m dia twelve sided sump with collar ring base. corbel, skirt, internal non-structural lid. 1020mm dia flat sealed black cover and frame.

For reference purposes only. This drawing is not a specification. Order against product code only. To enable continuous improvement of our products, the designs and specifications are subject to change without notice.

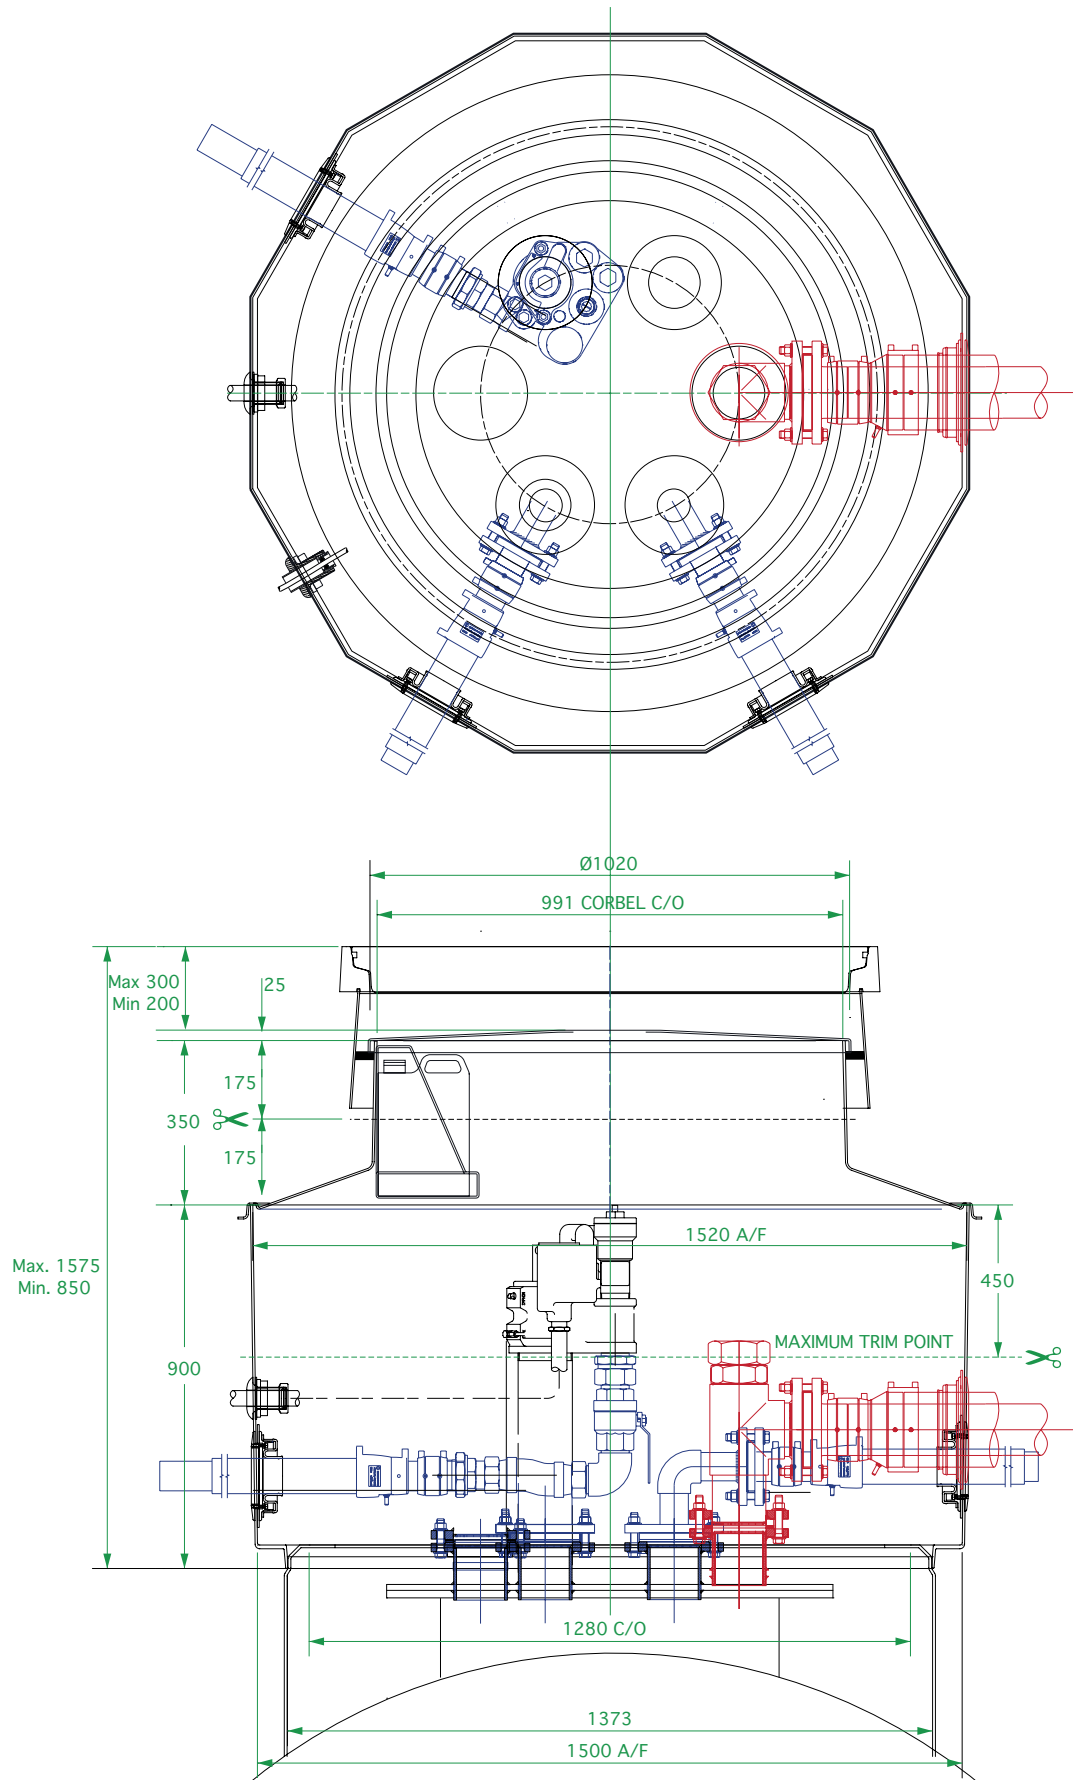

1.5m dia twelve sided sump with collar ring base. corbel, skirt, internal non-structural lid. 1020mm dia flat sealed black cover and frame.


For reference purposes only. This drawing is not a specification. Order against product code only. To enable continuous improvement of our products, the designs and specifications are subject to change without notice.

FIBRELITE 
PART OF OPW A DOVER COMPANY

VERY IMPORTANT
 OUTER EDGE "A" OF FRAME SET 5 - 10MM
 ABOVE GENERAL FORECOURT AREA WITH
 CONCRETE RAMPED AWAY OVER 300MM.


TYPICAL INSTALLATION

CONCRETE

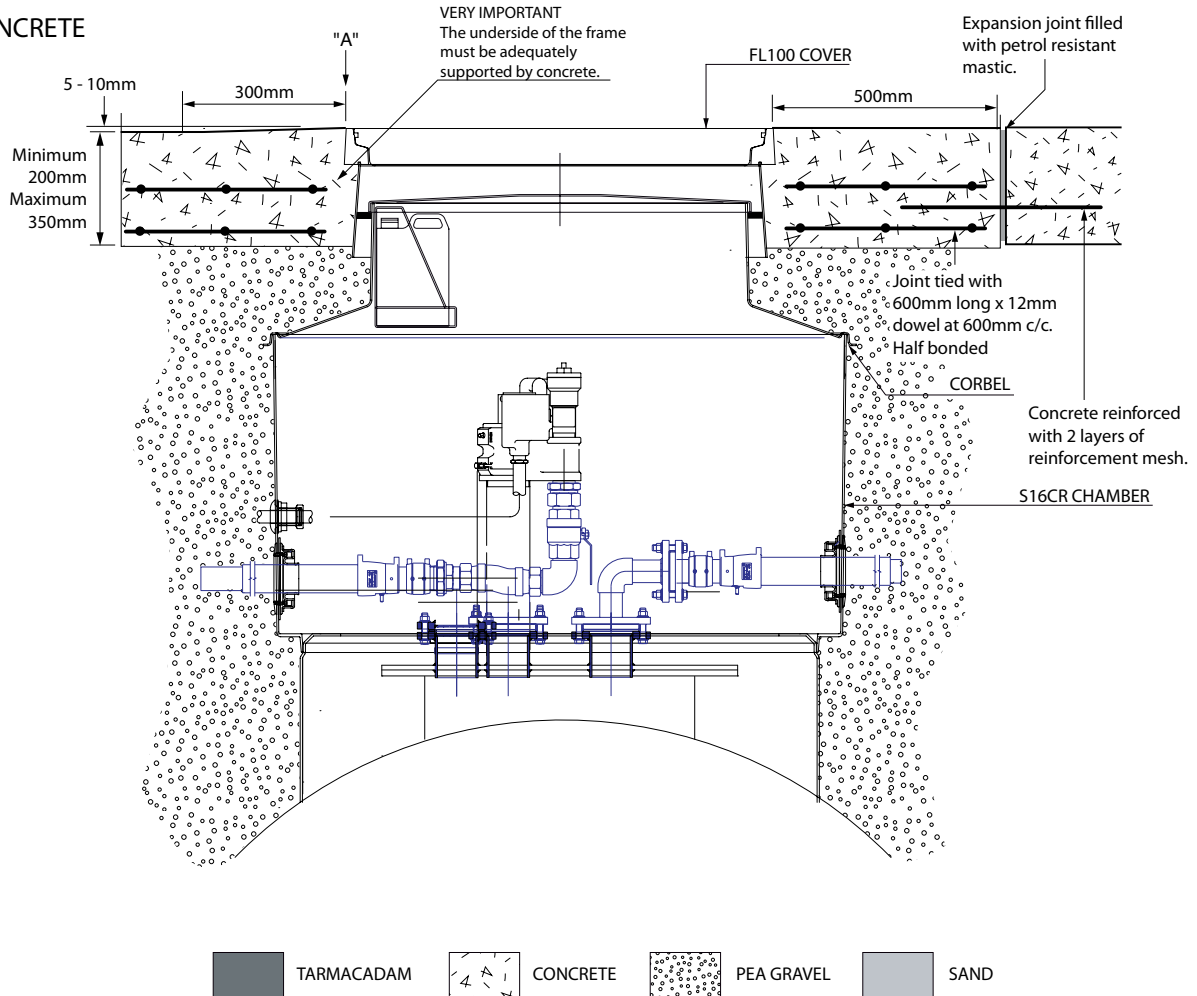


ALTERNATIVE INSTALLATION ADVICE

TARMACADAM

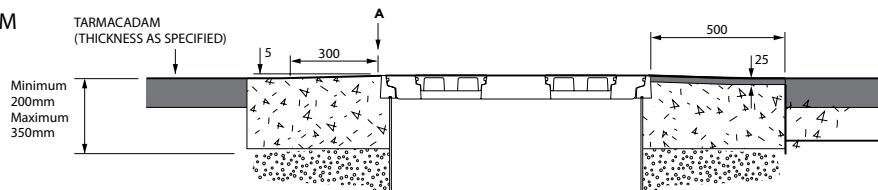

SETTS

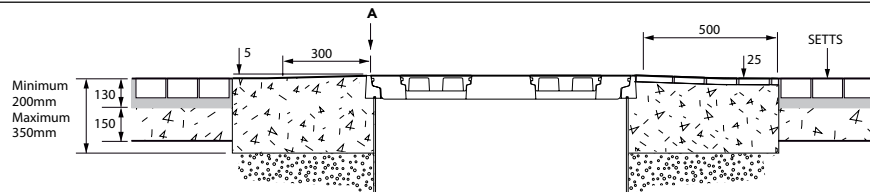

1.5m dia twelve sided sump with collar ring base, corbel, skirt, internal non-structural lid, 1020mm dia flat sealed black cover and frame.

For reference purposes only. This drawing is not a specification. Order against product code only. To enable continuous improvement of our products, the designs and specifications are subject to change without notice.

FIBRELITE
 PART OF OPW A DOVER COMPANY