


12" diameter flat sealed composite cover and frame.

For reference purposes only. This drawing is not a specification. Order against product code only. To enable continuous improvement of our products, the designs and specifications are subject to change without notice.

FIBRELITE 
PART OF OPW A DOVER COMPANY

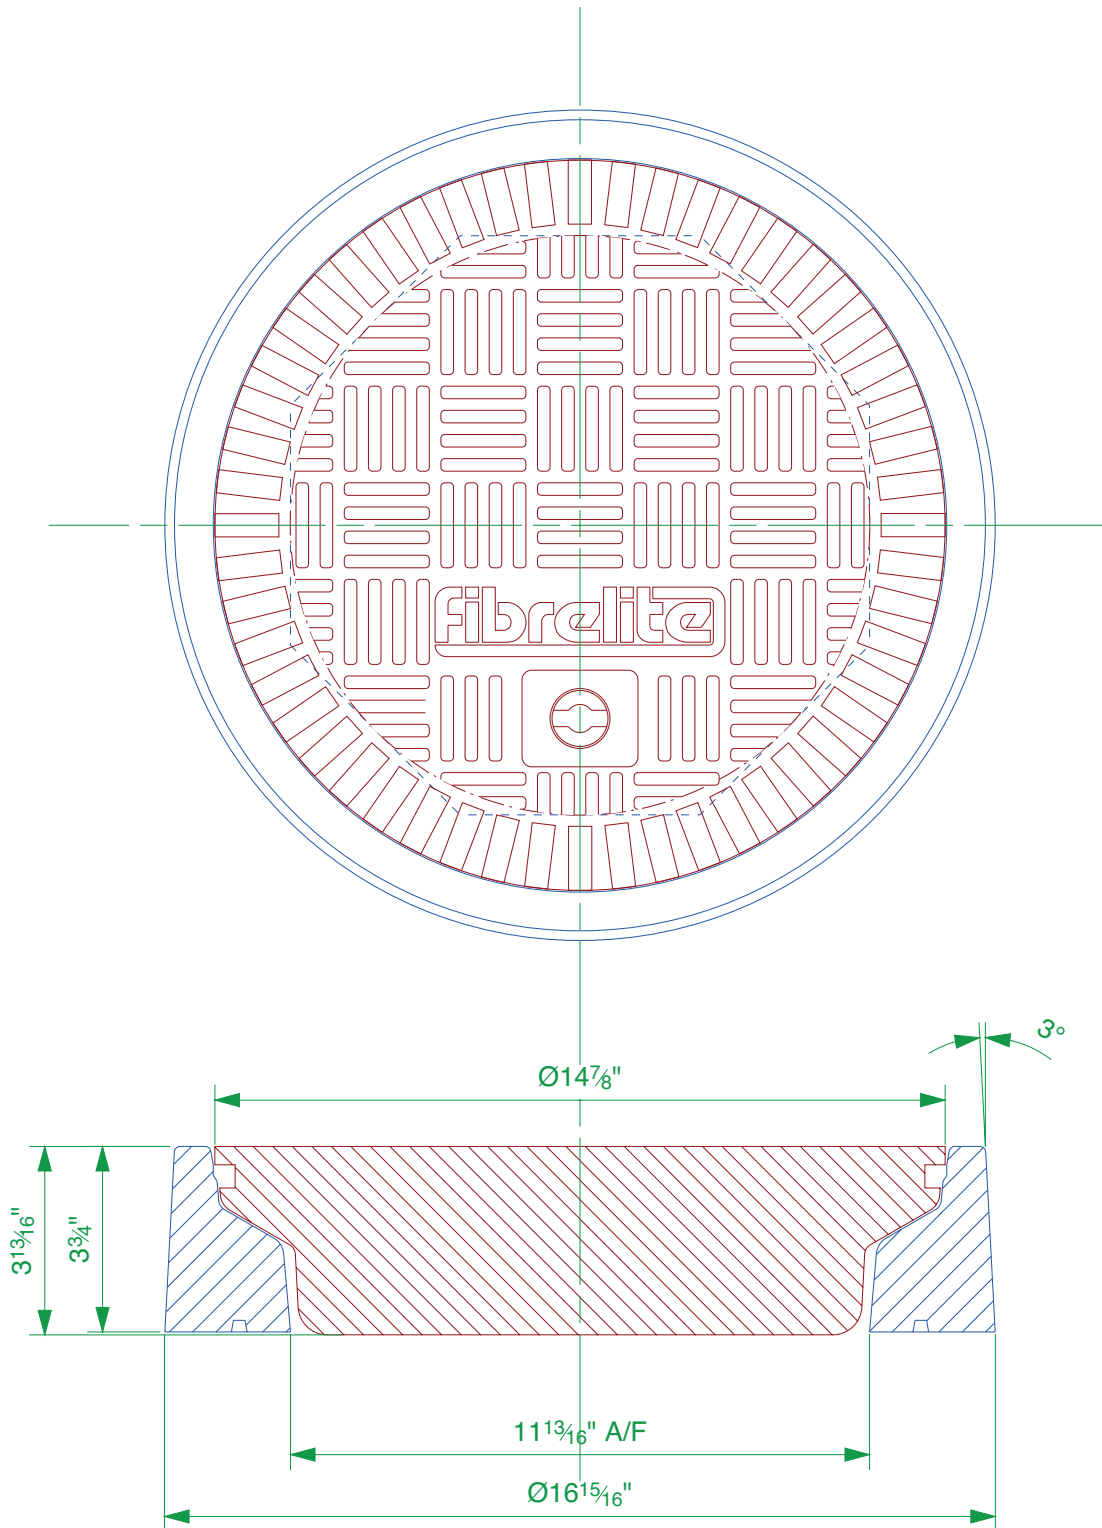


FIBRELITE COVER TYPE	LOAD RATING	TEST LOAD	POUNDS/FORCE	COVER WEIGHT
Light Duty (LD)	B125	125 kN	28,000	12.1 lbs
Standard Duty (SD)	C250/H20	250 kN	56,000	14.3 lbs
Heavy Duty (HD)	D400/H25	400 kN	89,000	14.9 lbs

12" diameter flat sealed composite cover and frame.


For reference purposes only. This drawing is not a specification. Order against product code only. To enable continuous improvement of our products, the designs and specifications are subject to change without notice.




CONCRETE

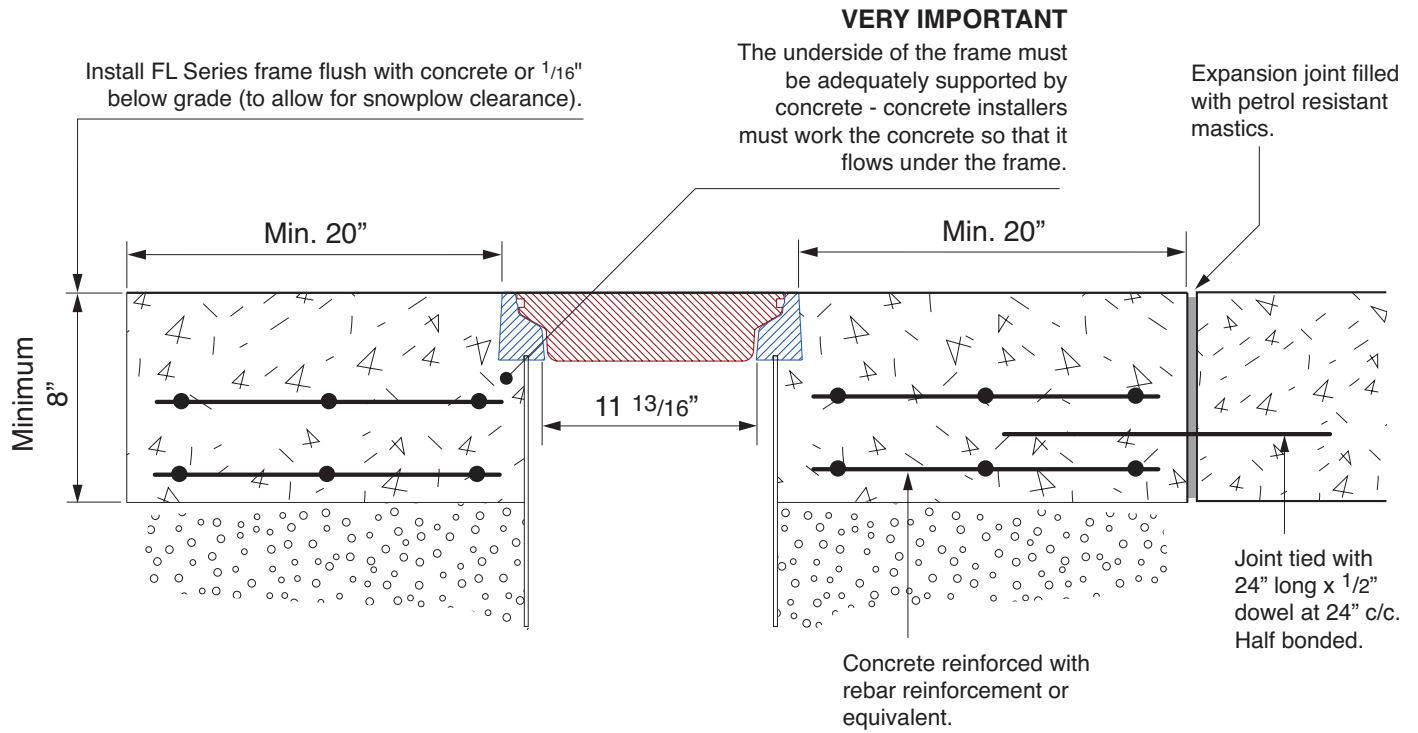

BLACKTOP

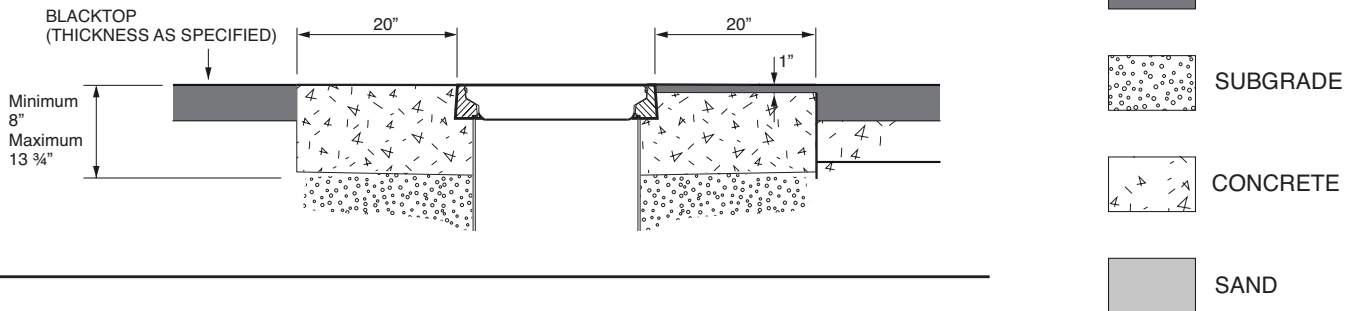

PAVING STONES / BRICKWORK

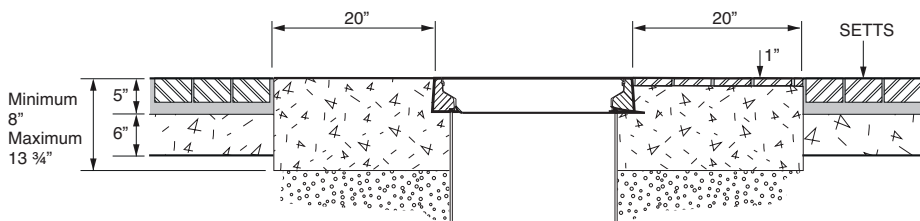

12" diameter flat sealed composite cover and frame.

For reference purposes only. This drawing is not a specification. Order against product code only. To enable continuous improvement of our products, the designs and specifications are subject to change without notice.

FIBRELITE 
PART OF OPW A DOVER COMPANY