


12" diameter flat sealed composite cover and frame.

For reference purposes only. This drawing is not a specification. Order against product code only. To enable continuous improvement of our products, the designs and specifications are subject to change without notice.

FIBRELITE 
PART OF OPW A DOVER COMPANY

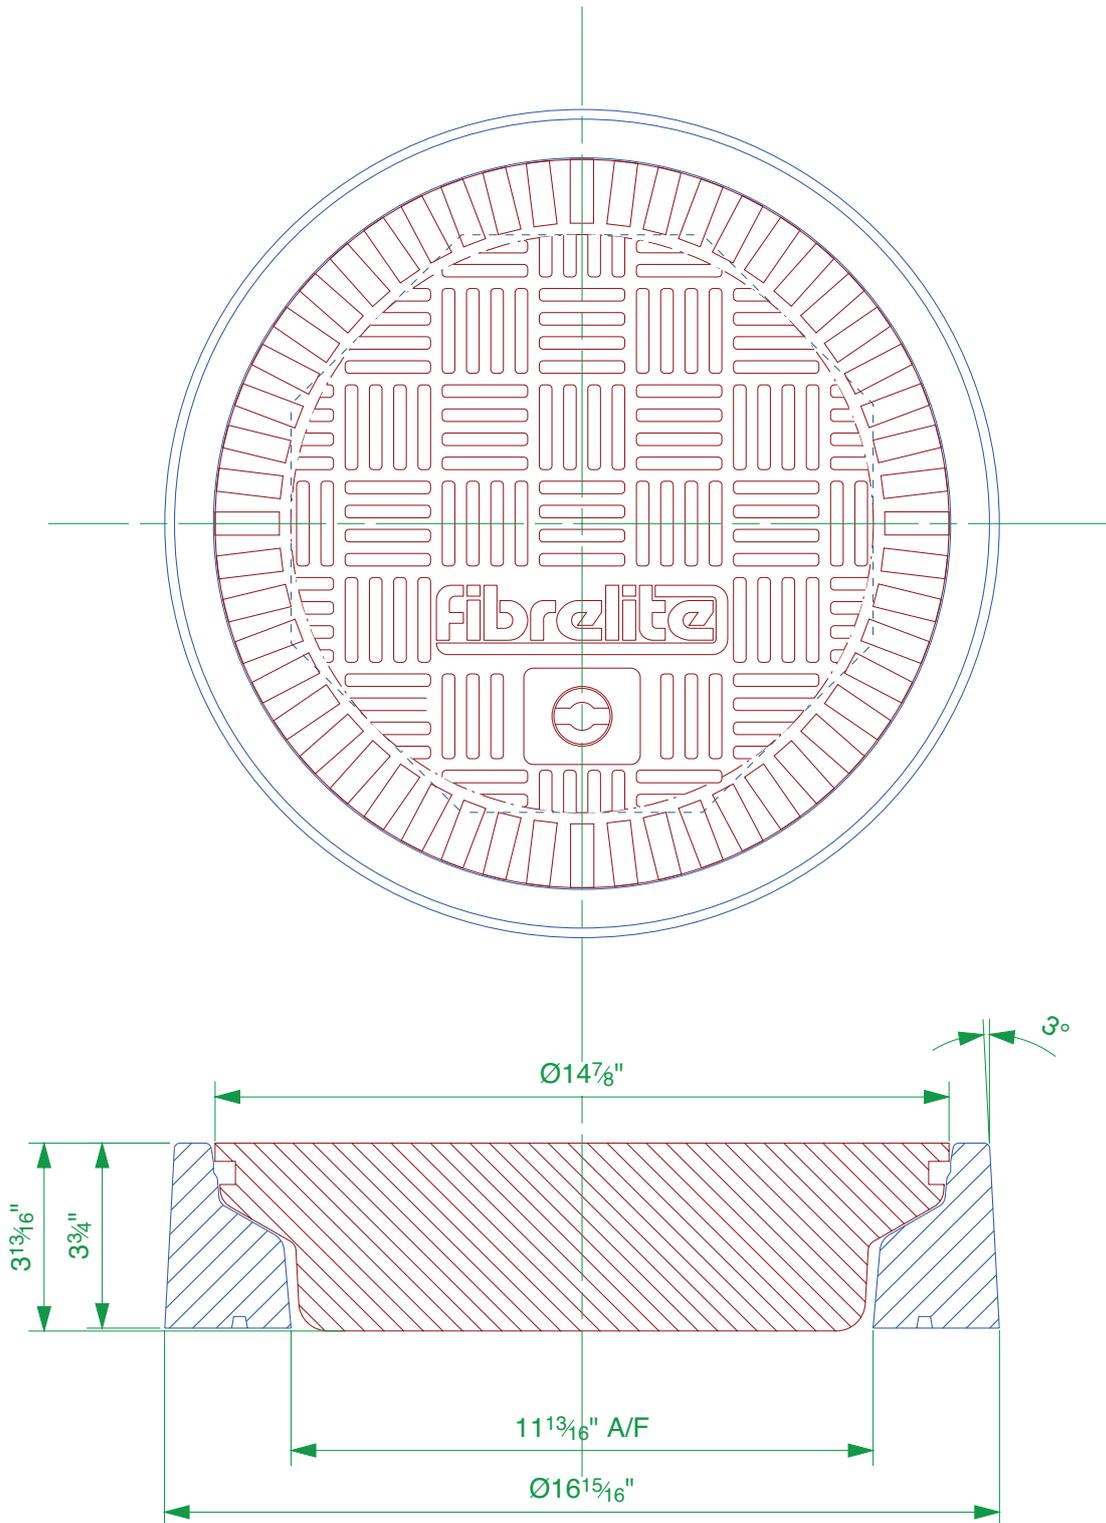


FIBRELITE COVER TYPE	LOAD RATING	TEST LOAD	POUNDS/FORCE	COVER WEIGHT
Light Duty (LD)	B125	125 kN	28,000	12.1 lbs
Standard Duty (SD)	C250	250 kN	56,000	14.3 lbs
Heavy Duty (HD)	D400	400 kN	89,000	14.9 lbs

12" diameter flat sealed composite cover and frame.


For reference purposes only. This drawing is not a specification. Order against product code only. To enable continuous improvement of our products, the designs and specifications are subject to change without notice.



CONCRETE

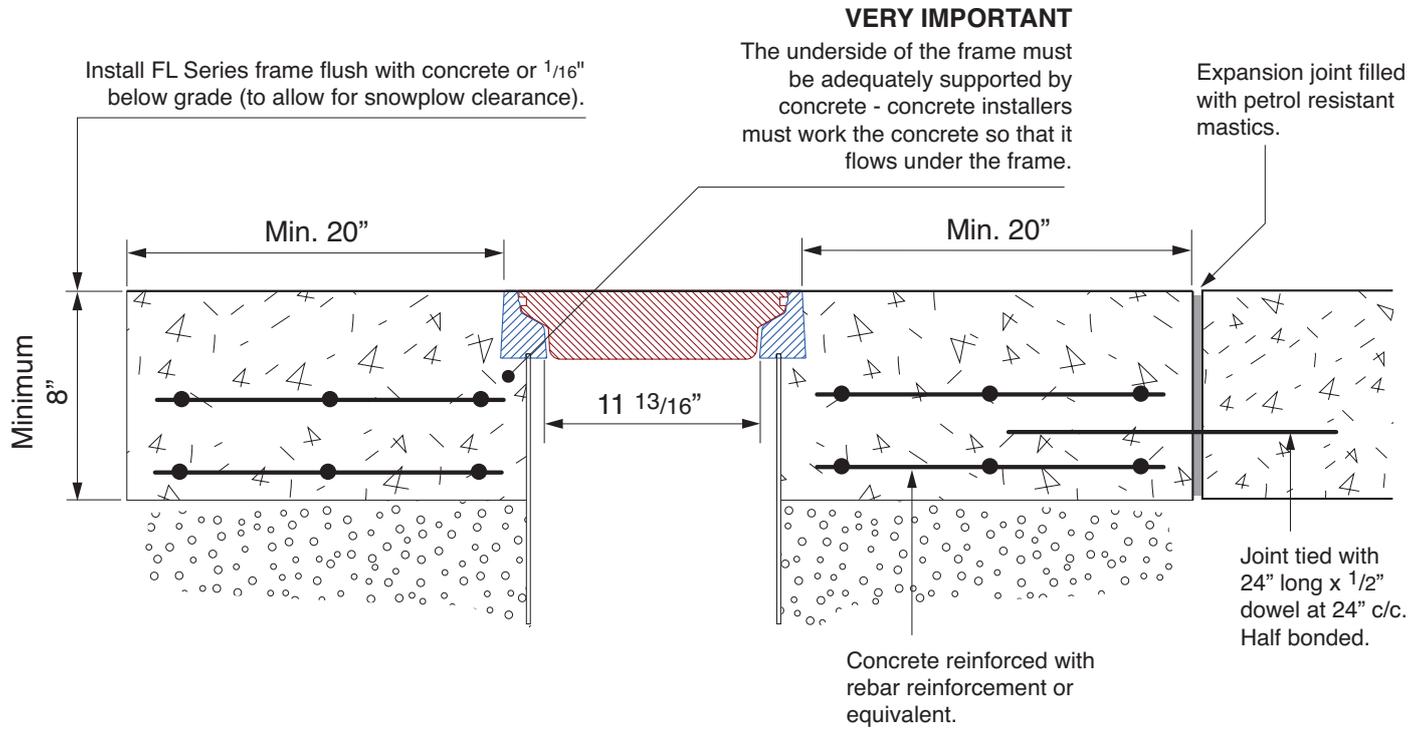


BLACKTOP

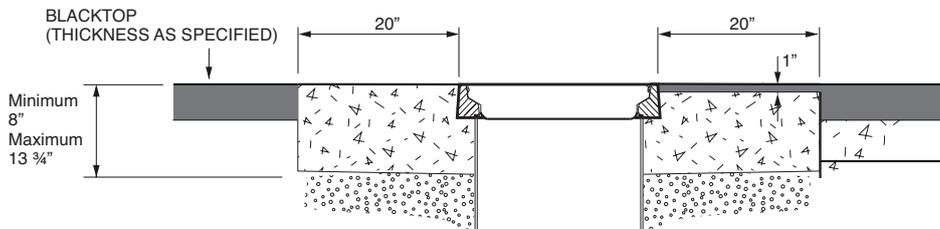

-  BLACKTOP
-  SUBGRADE
-  CONCRETE
-  SAND

PAVING STONES / BRICKWORK

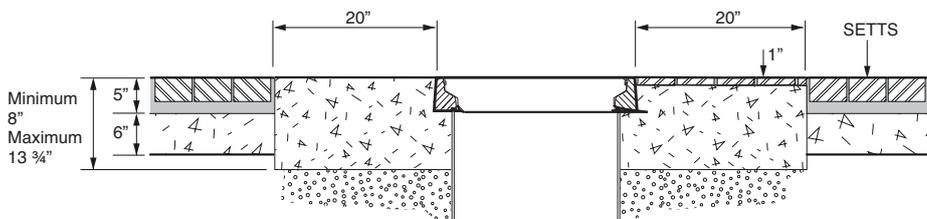

12" diameter flat sealed composite cover and frame.

For reference purposes only. This drawing is not a specification. Order against product code only. To enable continuous improvement of our products, the designs and specifications are subject to change without notice.

