


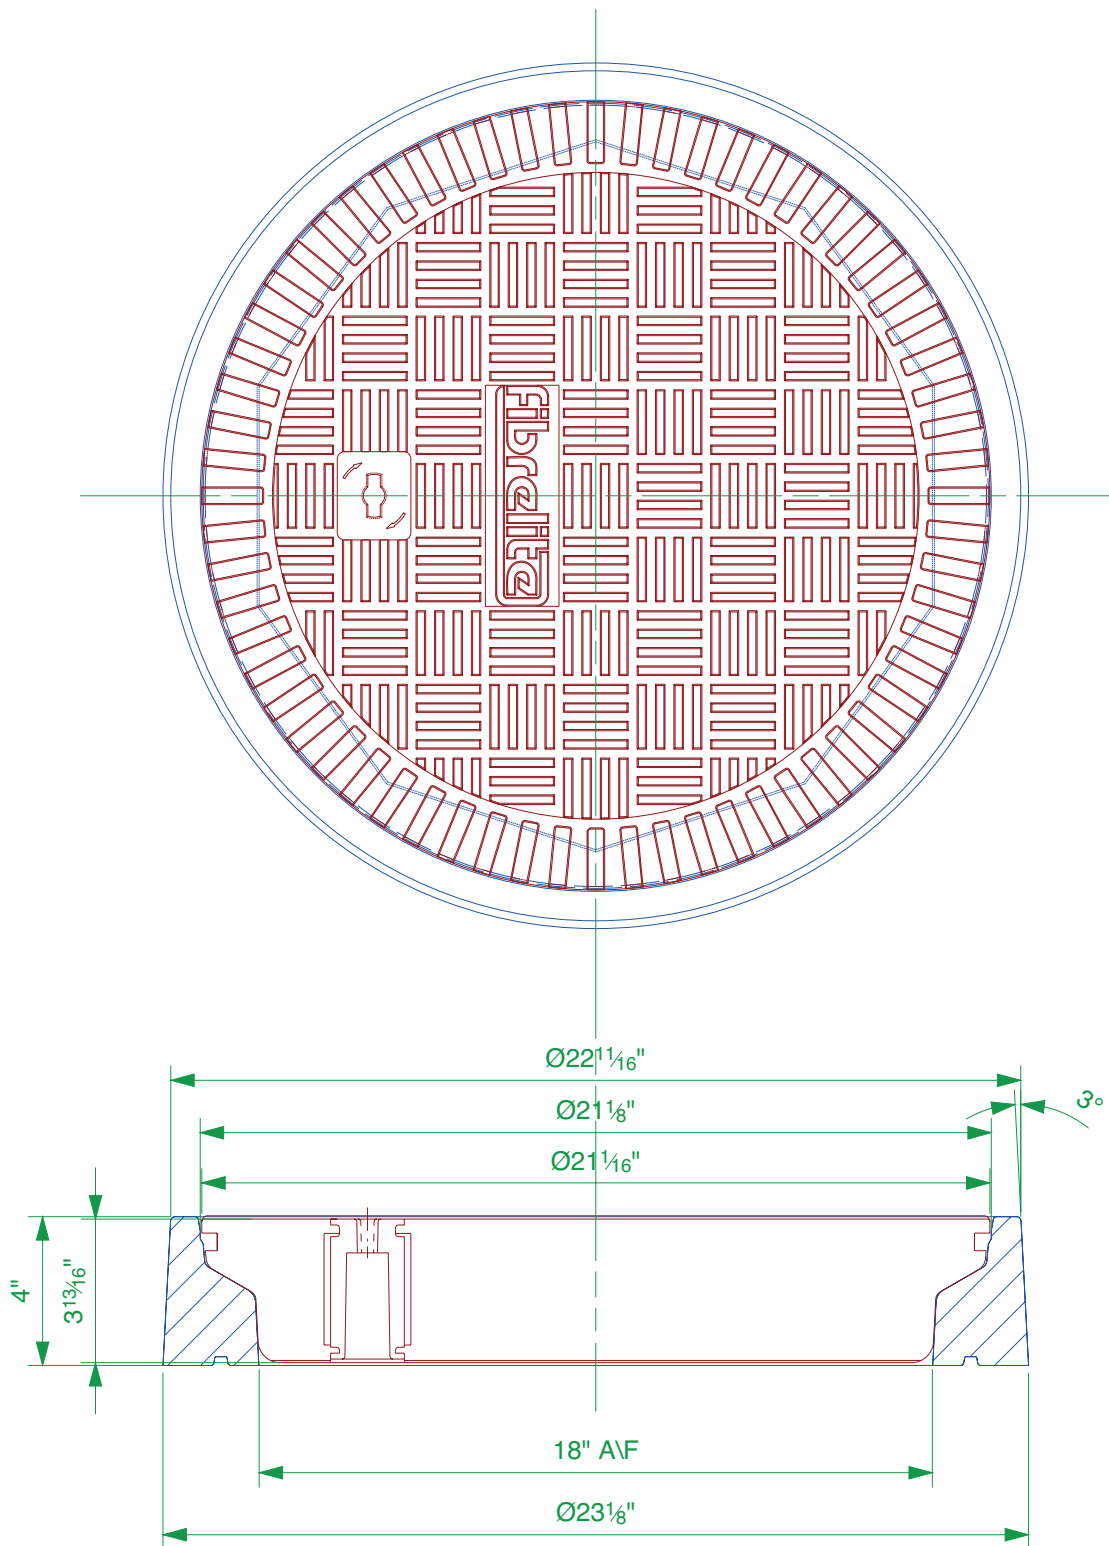

18" diameter flat sealed composite cover and frame.

For reference purposes only. This drawing is not a specification. Order against product code only. To enable continuous improvement of our products, the designs and specifications are subject to change without notice.

FIBRELITE 
PART OF OPW A DOVER COMPANY



FIBRELITE COVER TYPE	LOAD RATING	TEST LOAD	POUNDS/FORCE	COVER WEIGHT
Light Duty (LD)	B125	125 kN	28,000	18.7 lbs
Standard Duty (SD)	C250/H20	250 kN	56,000	27.6 lbs
Heavy Duty (HD)	D400/H25	400 kN	89,000	30.9 lbs

18" diameter flat sealed composite cover and frame.

For reference purposes only. This drawing is not a specification. Order against product code only. To enable continuous improvement of our products, the designs and specifications are subject to change without notice.


FIBRELITE 
PART OF OPW A DOVER COMPANY

CONCRETE


VERY IMPORTANT

The underside of the frame must be adequately supported by concrete - concrete installers must work the concrete so that it flows under the frame.

Expansion joint filled with petrol resistant mastics.

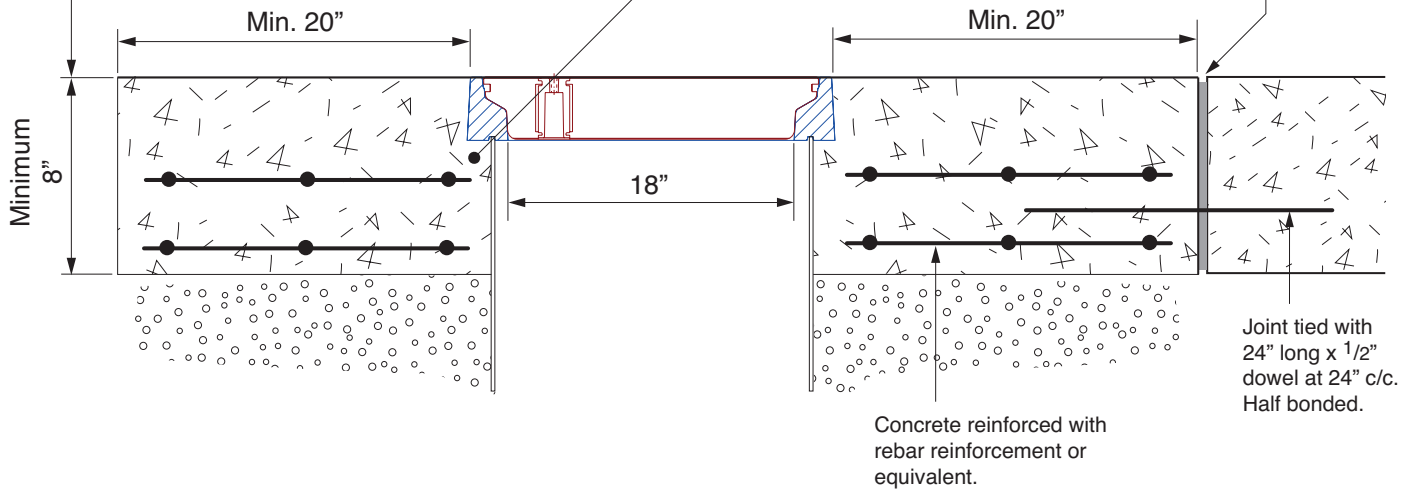

BLACKTOP

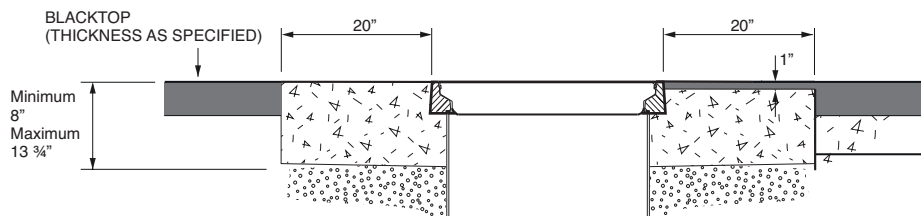


BLACKTOP

SUBGRADE

CONCRETE

SAND

PAVING STONES / BRICKWORK

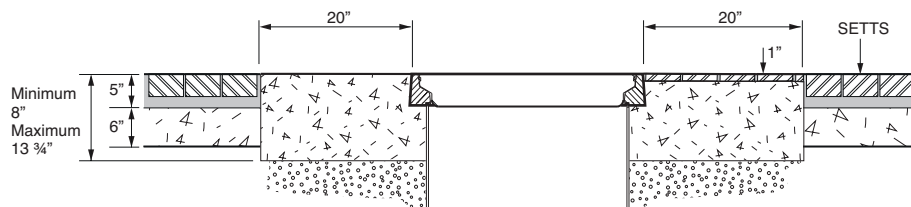

18" diameter flat sealed composite cover and frame.

For reference purposes only. This drawing is not a specification. Order against product code only. To enable continuous improvement of our products, the designs and specifications are subject to change without notice.

FIBRELITE 
PART OF OPW  **DOVER** COMPANY