


59 1/16" dia twelve sided sump with collar ring base. corbel, skirt, internal non-structural lid. 40 5/32" dia flat sealed black cover and frame.

For reference purposes only. This drawing is not a specification. Order against product code only. To enable continuous improvement of our products, the designs and specifications are subject to change without notice.


FIBRELITE 
PART OF OPW A DOVER COMPANY

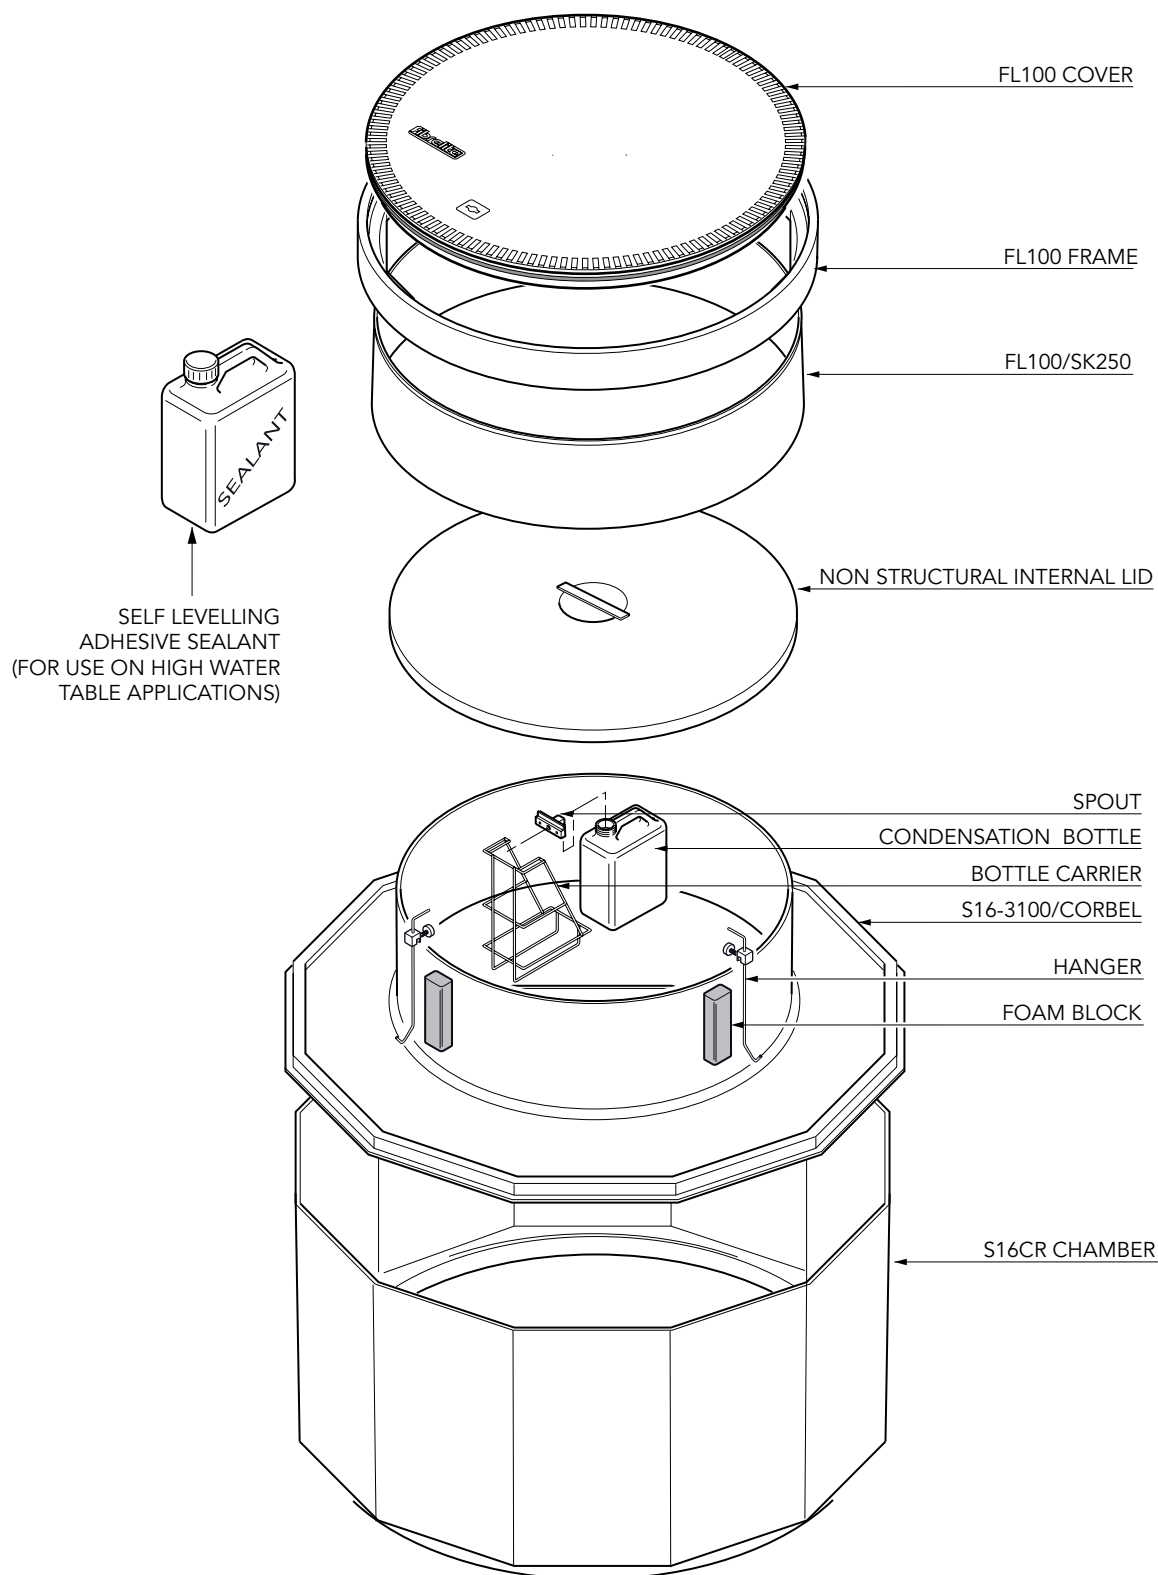

59 1/16" dia twelve sided sump with collar ring base. corbel, skirt, internal non-structural lid. 40 5/32" dia flat sealed black cover and frame.

For reference purposes only. This drawing is not a specification. Order against product code only. To enable continuous improvement of our products, the designs and specifications are subject to change without notice.

FIBRELITE 
PART OF OPW A DOVER COMPANY

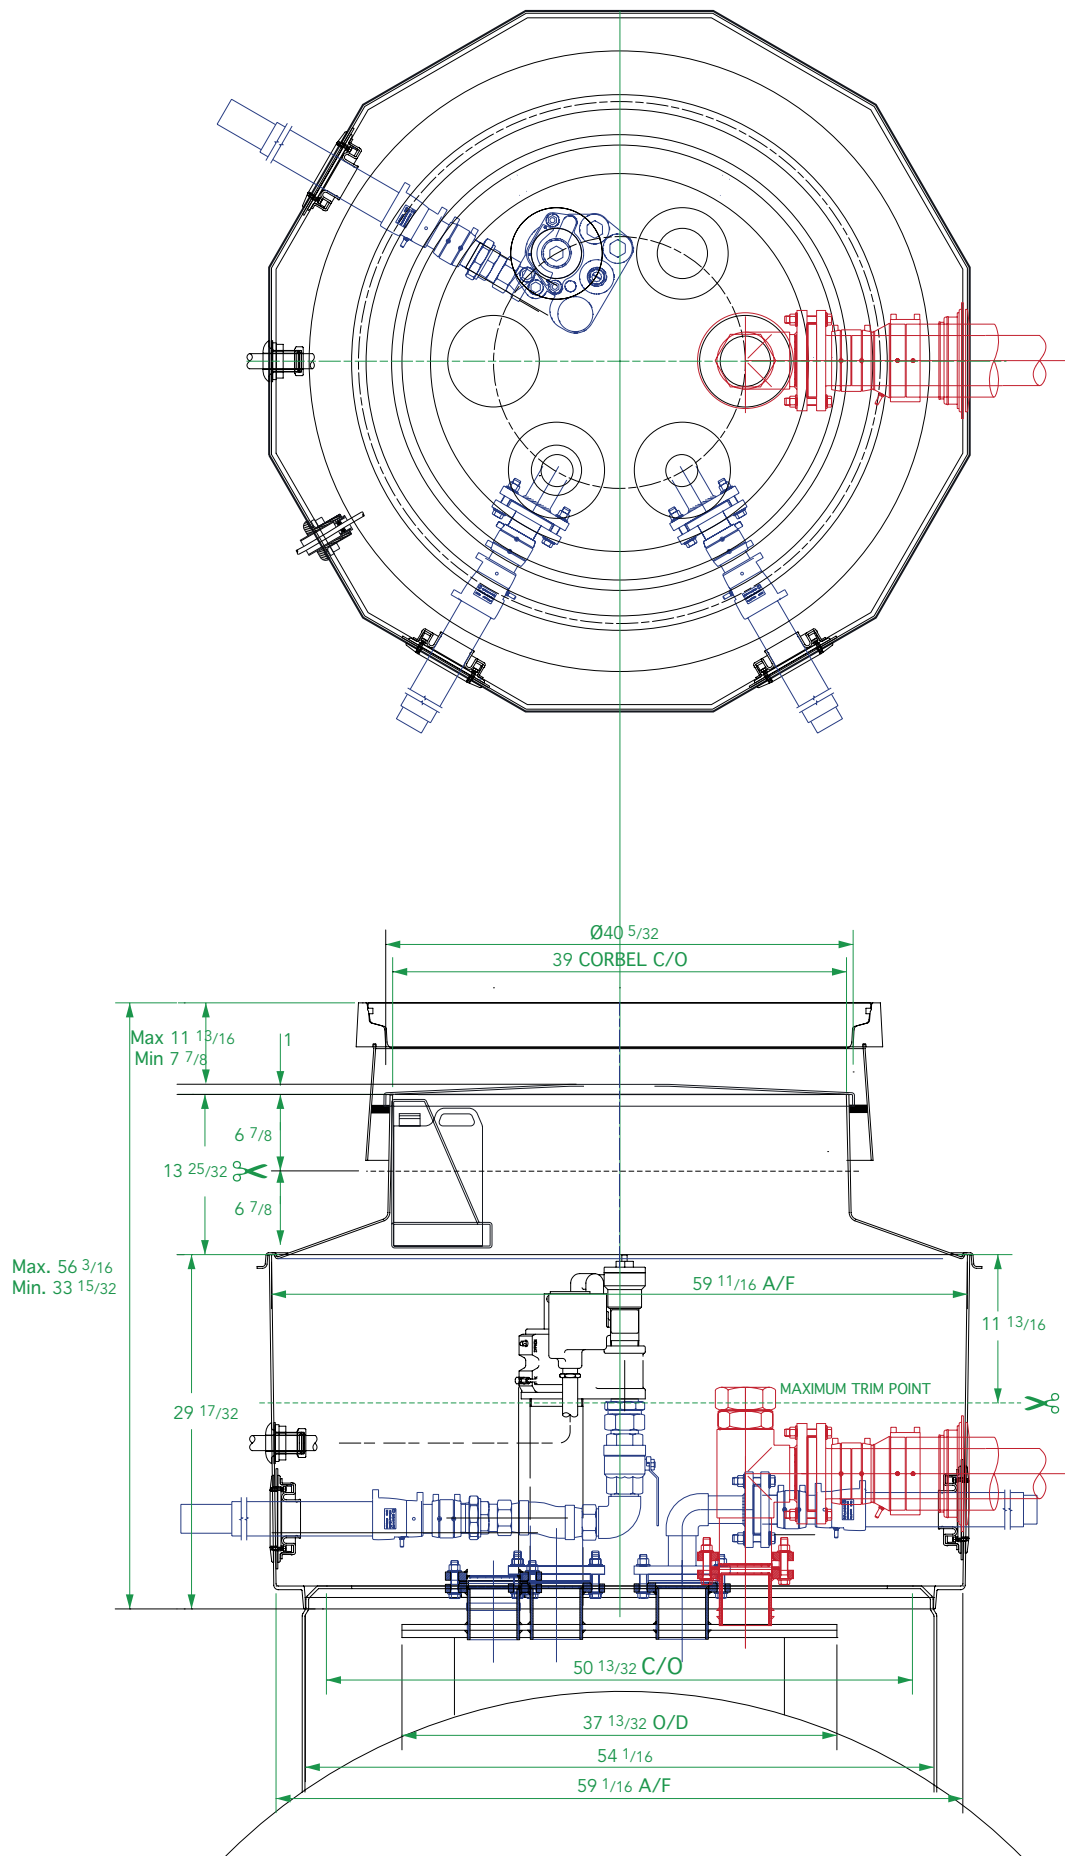


59 1/16" dia twelve sided sump with collar ring base. corbel, skirt, internal non-structural lid. 40 5/32" dia flat sealed black cover and frame.

For reference purposes only. This drawing is not a specification. Order against product code only. To enable continuous improvement of our products, the designs and specifications are subject to change without notice.

FIBRELITE 
PART OF OPW A DOVER COMPANY

VERY IMPORTANT
 OUTER EDGE "A" OF FRAME SET $\frac{3}{16}$ "- $\frac{13}{32}$ "
 ABOVE GENERAL FORECOURT AREA WITH
 CONCRETE RAMPED AWAY OVER $11 \frac{13}{16}$ ".

TYPICAL INSTALLATION

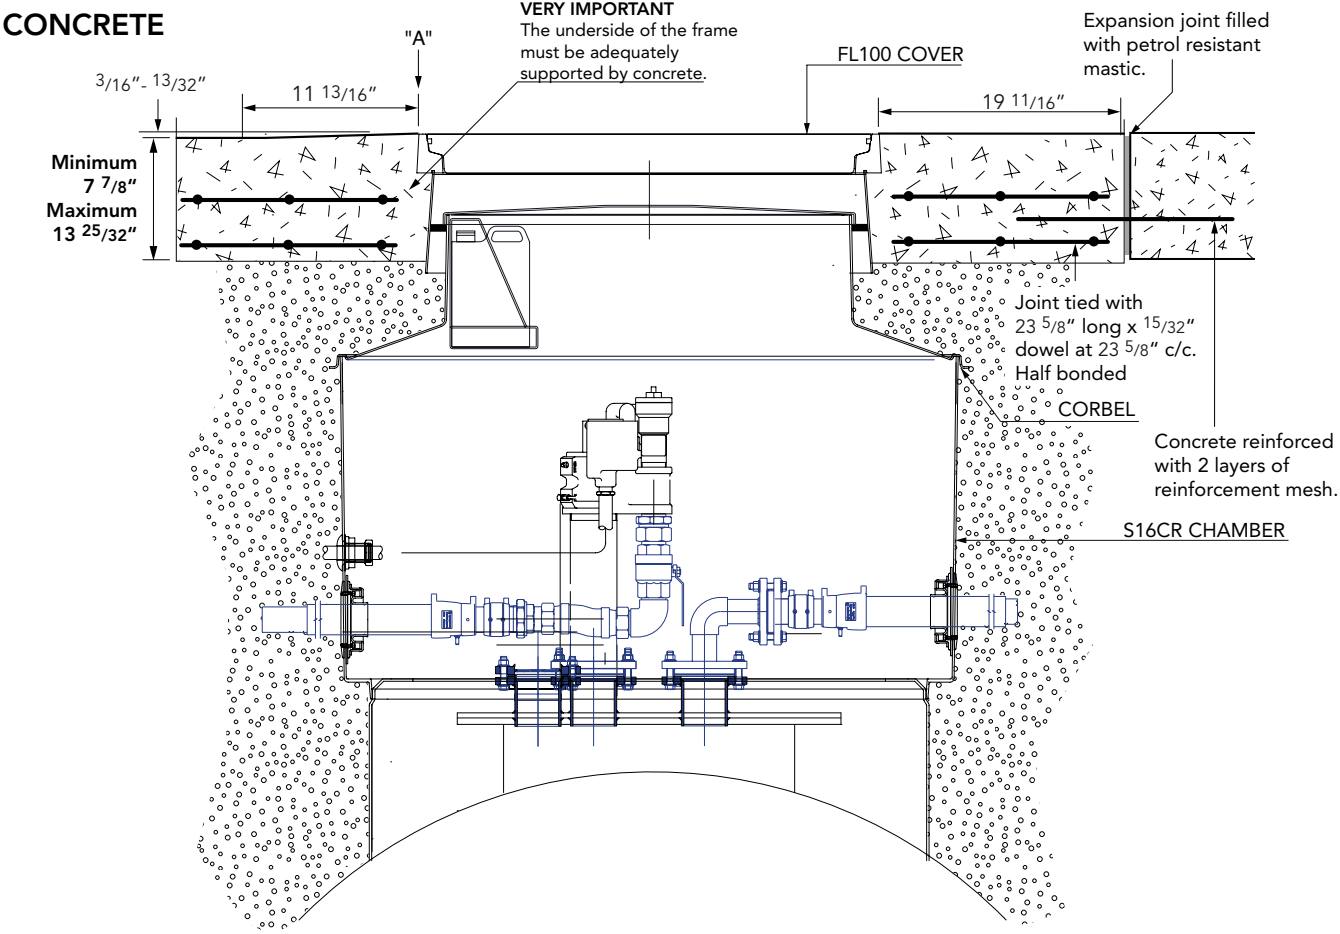

59 $\frac{1}{16}$ " dia twelve sided sump with collar ring base. corbel, skirt, internal non-structural lid. 40 $\frac{5}{32}$ " dia flat sealed black cover and frame.

For reference purposes only. This drawing is not a specification. Order against product code only. To enable continuous improvement of our products, the designs and specifications are subject to change without notice.

FIBRELITE 
 PART OF OPW A DOVER COMPANY